


In no case shall cover be less than 2 1/2" (Typ.).

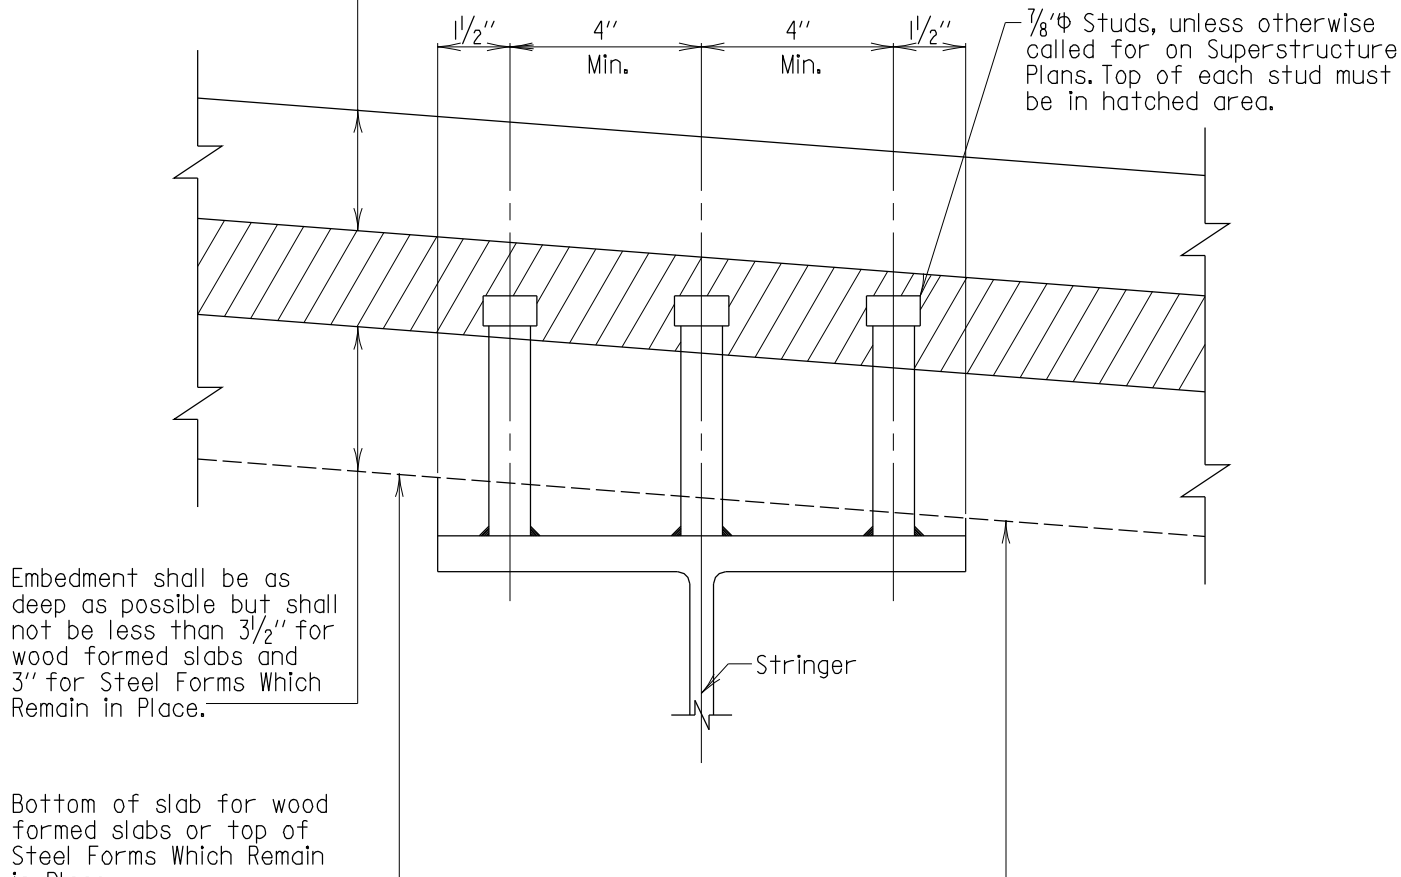

# ELEVATION

Scale: None

## Notes:

1. For number of studs per row, and longitudinal spacing of rows see pertinent Superstructure sheets.
2. For flange widths less than 11", only two rows of studs are to be used.
3. Steel Forms Which Remain in Place not shown.

APPROVAL	
<i>L. S. Friedman</i>	DIRECTOR
OFFICE OF STRUCTURES	
DATE: 9/8/76	
REVISIONS	
SHA	FHWA
.	.
.	.
.	.

FHWA APPROVAL  
DATE: 11-9-76

STATE OF MARYLAND  
DEPARTMENT OF TRANSPORTATION  
STATE HIGHWAY ADMINISTRATION  
OFFICE OF STRUCTURES

STEEL STUD SHEAR  
DEVELOPER EMBEDMENT DETAIL

STANDARD NO. BR-SS(8.05)-75-30

SHEET 1 OF 1

SUPERSTRUCTURE STEEL